

**MONTGOMERY VILLAGE
NORTH BLOCK**

SHARED PARKING PROVIDED:

STANDARD	182
COMPACT	26
HANDICAP	8
TOTAL	216

**ROBERT MOORE
ARCHITECT**

SCALE: 1"=40'
09.17.10

2648 FIR PARK WAY
SANTA ROSA, CA 95404
707.578.8152 PHONE
707.528.2075 FAX



ROBERT MOORE
ARCHITECT

2648 FIR PARK WAY
SANTA ROSA, CA 95404
707.578.8152 PHONE
707.528.2075 FAX

MONTGOMERY VILLAGE


SANTA ROSA, CALIFORNIA

ISSUE	DESCRIPTION	DATE
A	.	.
.	.	.
.	.	.
.	.	.
.	.	.
.	.	.

SCALE	1"=60'
DRAWN	JAJ
JOB NO.	08.07
FILE NAME	1008-sp3.dwg
PLOTTED	9.20.10 10:13 AM

SITE PLAN

A1.1

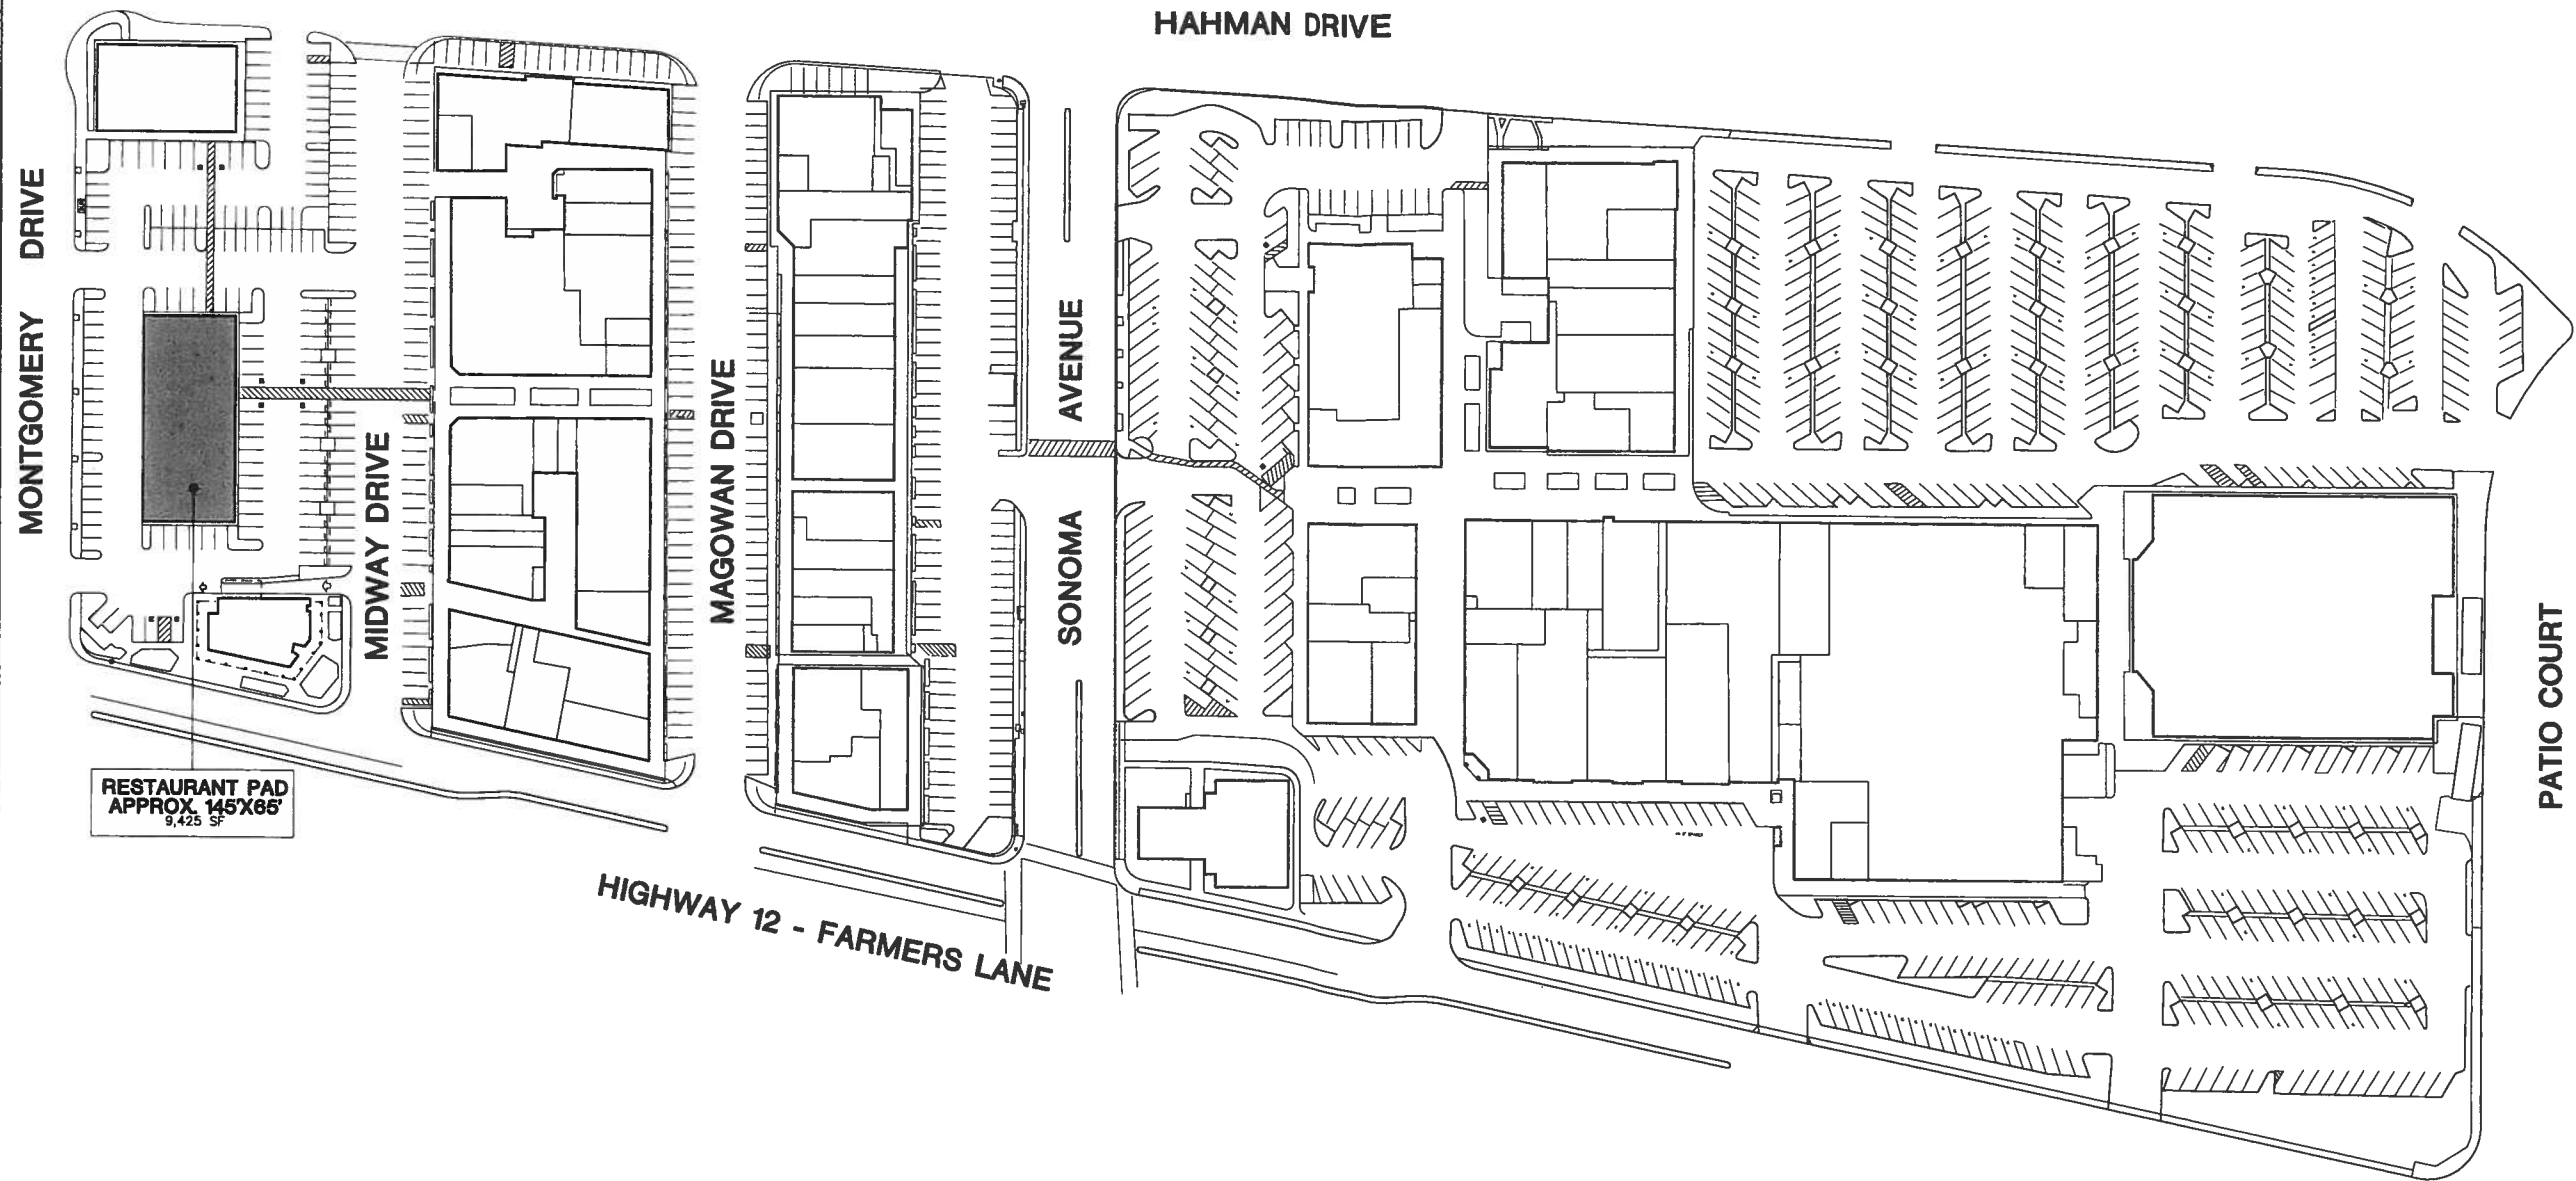

SITE PLAN

