

Dates

ISSUE A

Drawn By

JAJ

Job No.

1304


File Name

1304-wd.dwg

Plotted


2/22/2013 4:06 PM

Sheet

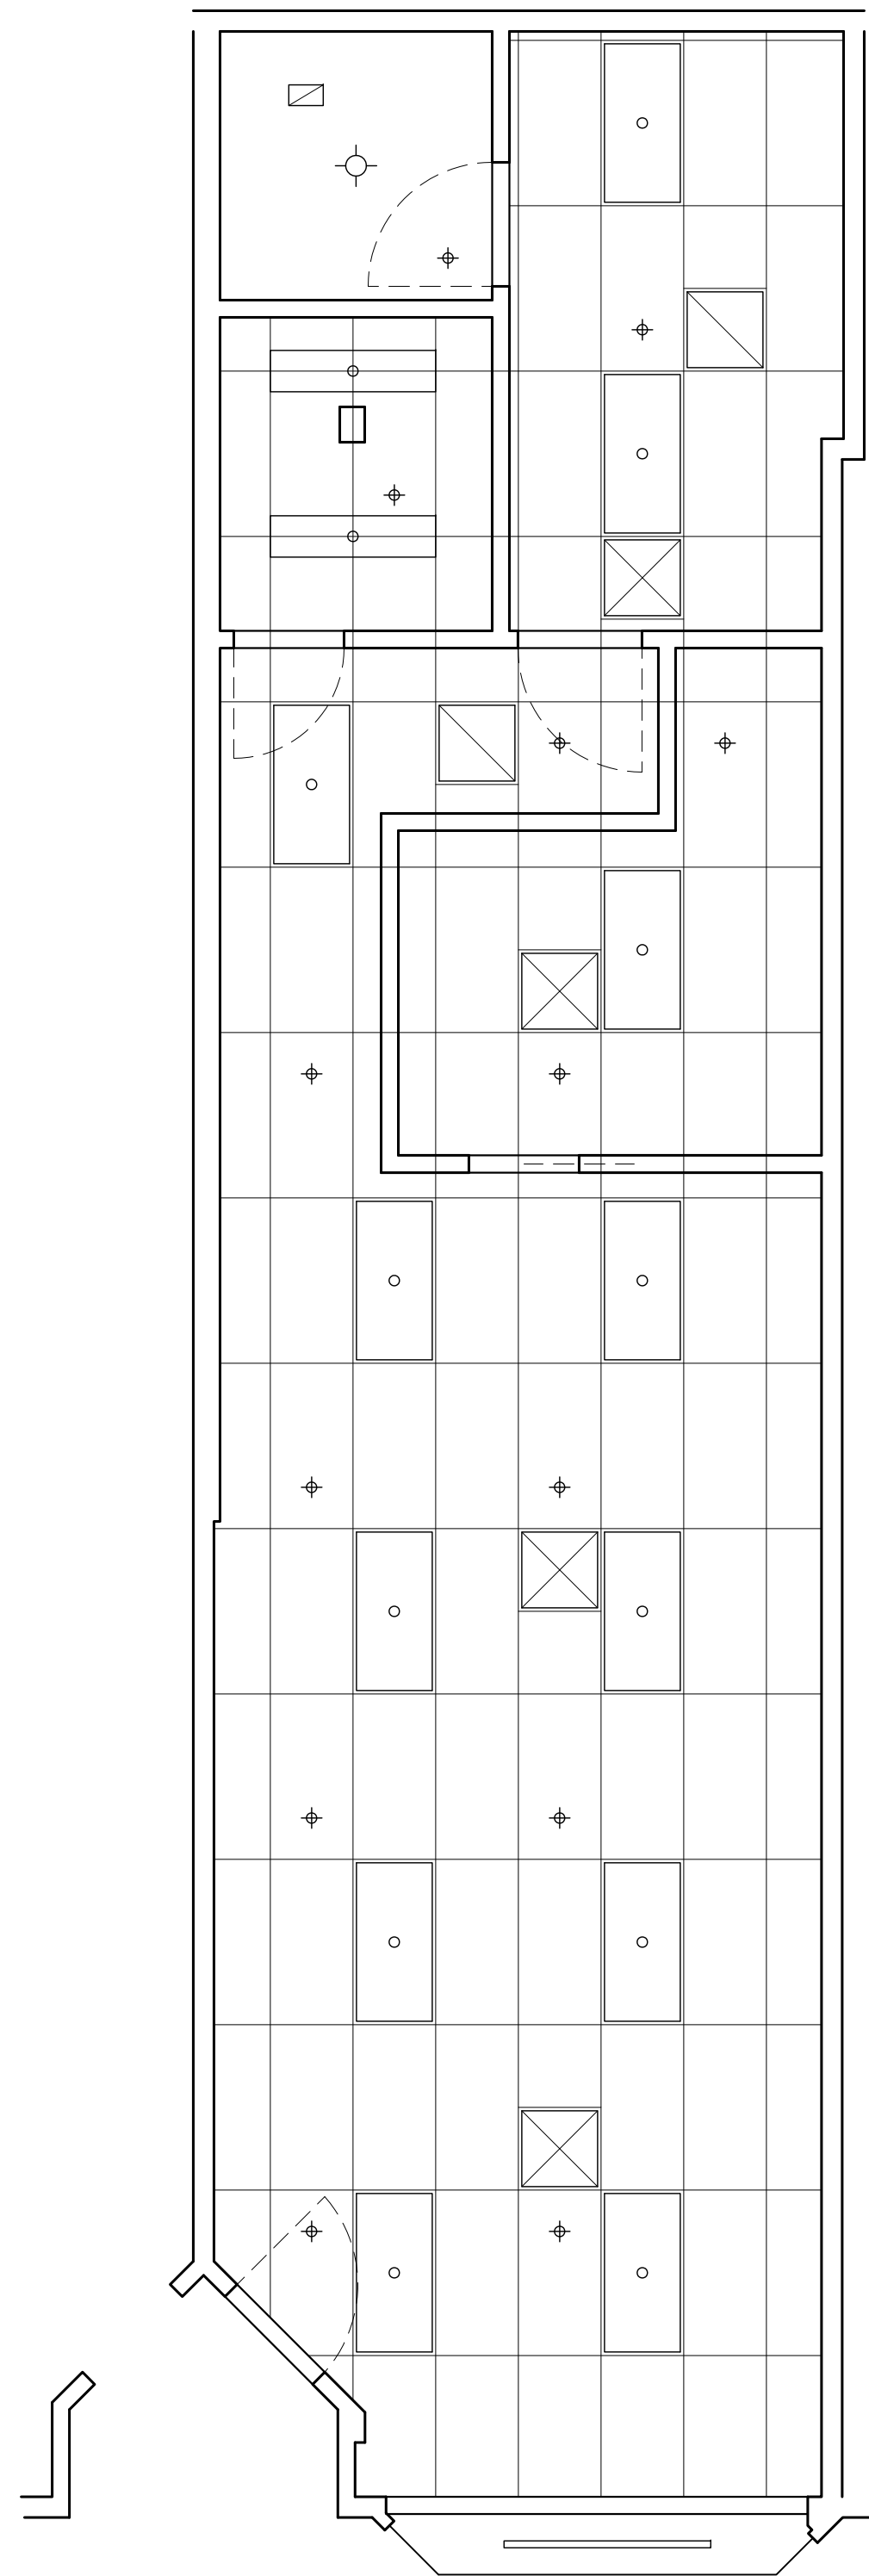

REFLECTED CEILING PLAN

SCALE: 1/4"=1'-0"

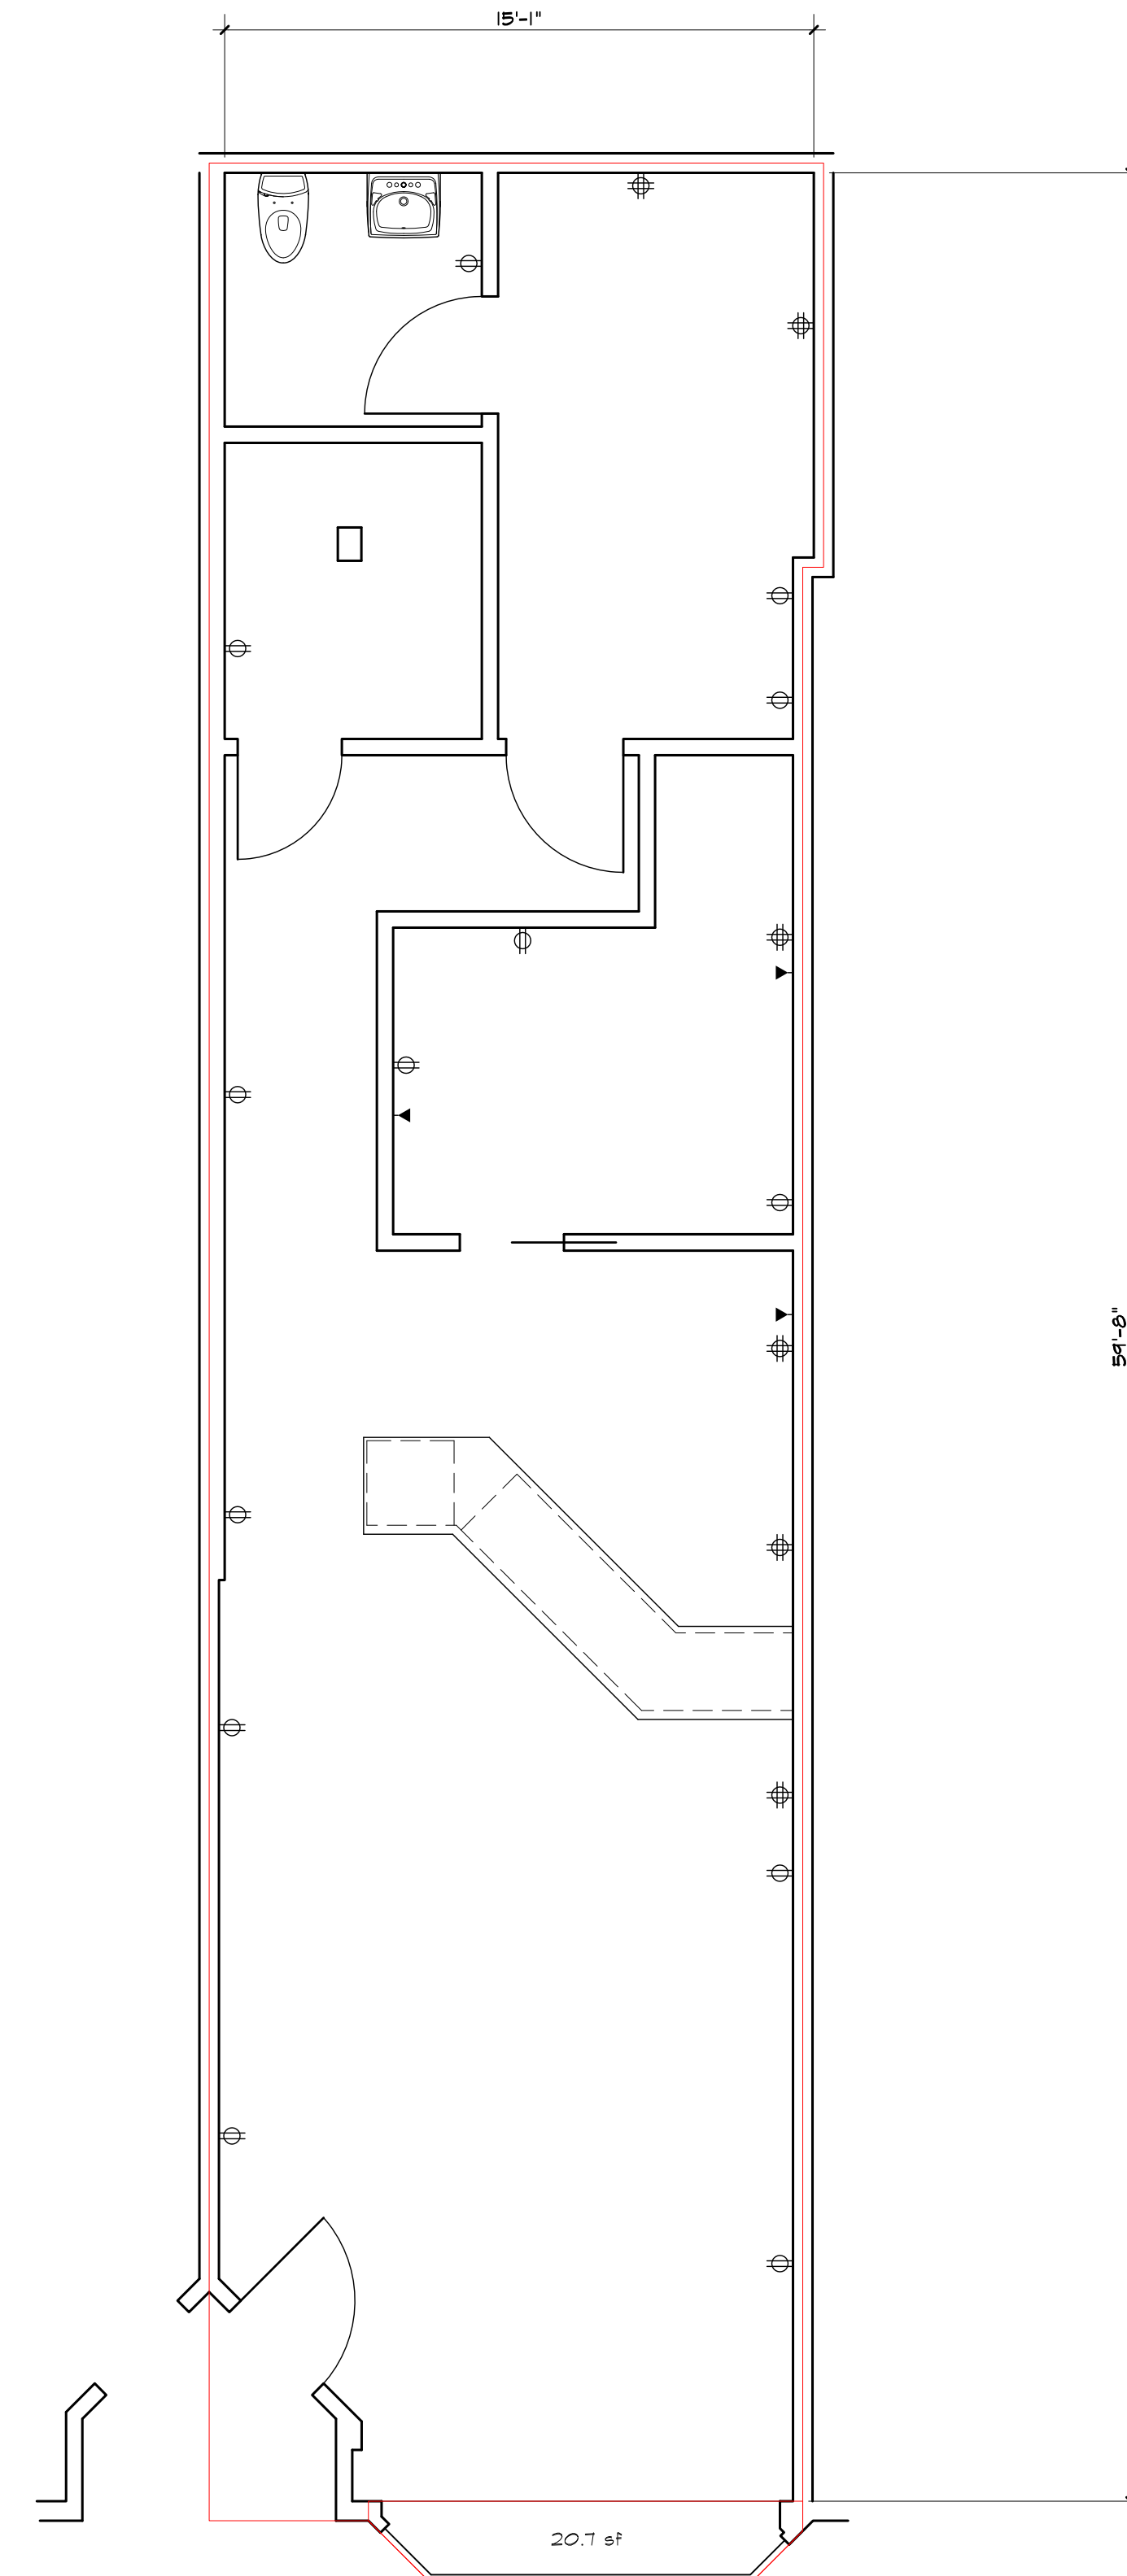

FLOOR PLAN

SCALE: 1/4"=1'-0"
GROSS AREA = 938 SF